



© 2009 MACKENZIE GROUP. ALL RIGHTS RESERVED.
 THESE DRAWINGS ARE THE PROPERTY OF MACKENZIE GROUP AND ARE TO BE USED ONLY FOR THE PROJECT AND SITE SPECIFICALLY IDENTIFIED HEREON. ANY REUSE OR REPRODUCTION IN ANY MANNER, WITHOUT PRIOR WRITTEN PERMISSION, IS STRICTLY PROHIBITED.

REVISIONS:
 1. REVISION DATA SHEET
 2. REVISION DATA SHEET
 3. REVISION DATA SHEET


SHEET TITLE:
FIRST FLOOR

DRAWN BY: EHW/REW
 CHECKED BY: RCT
 SHEET

A2.1

JOB NO. 2040296.00

FLOOR PLAN REVIEW SET - OCTOBER 30, 2009

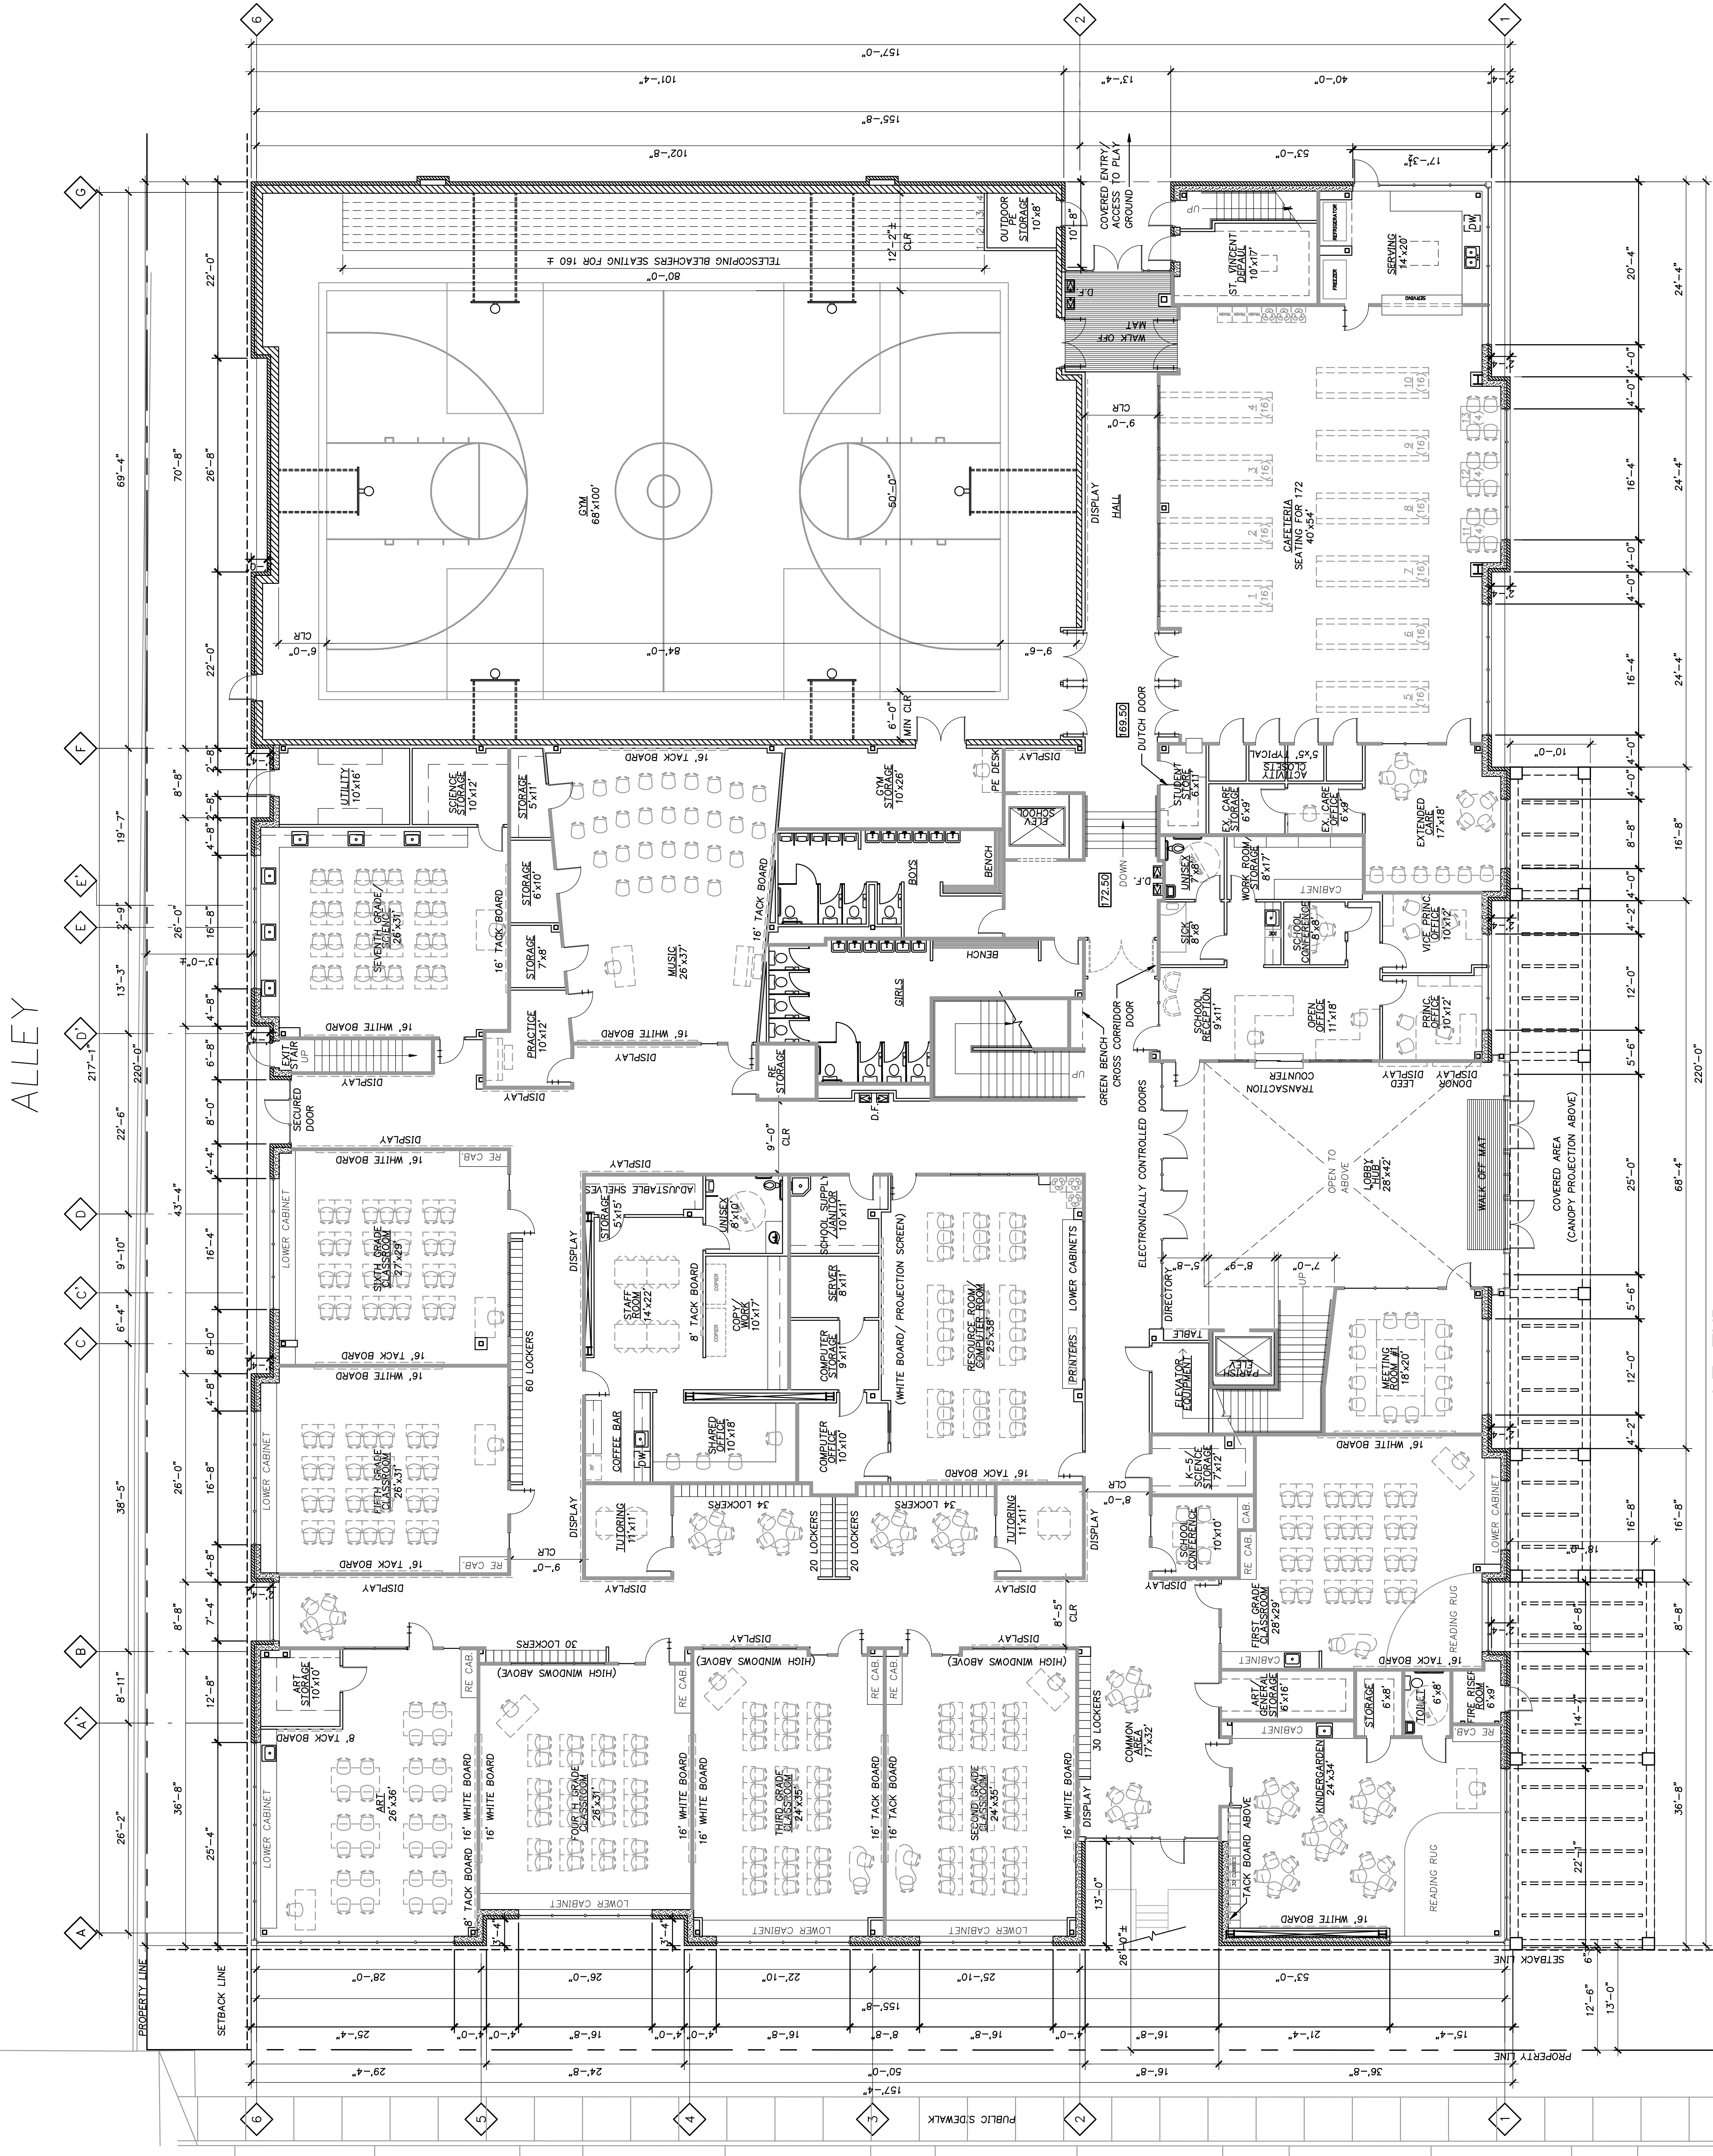

LEGEND

- EXTERIOR WALL - "RAIN SCREEN" W/ BRICK (OR CEMENT BOARD SIDING SEE ELEVATION), AIR SPACE, R-11 RIGID INSULATION, EXTERIOR GYP SHEATHING, STRUCTURAL STUDS, R-11 BATT INSULATION, AND INTERIOR GYP BOARD.
- EXTERIOR WALL - RAIN SCREEN W/ BRICK (OR CEMENT BOARD SIDING SEE ELEVATION), AIR SPACE, R-11 RIGID INSULATION, EXTERIOR GYP SHEATHING, STRUCTURAL STUDS, R-11 BATT INSULATION, AND INTERIOR GYP BOARD.
- INTERIOR GYM WALL - 8" CMU WALL (FURRING AS OCCURS)
- FULL HEIGHT INTERIOR WALL - GYP BOARD, METAL STUDS, AND SOUND INSULATION
- THRU GRID INTERIOR WALL - GYP BOARD, AND METAL STUDS, EXTEND 6" ABOVE CEILING

