








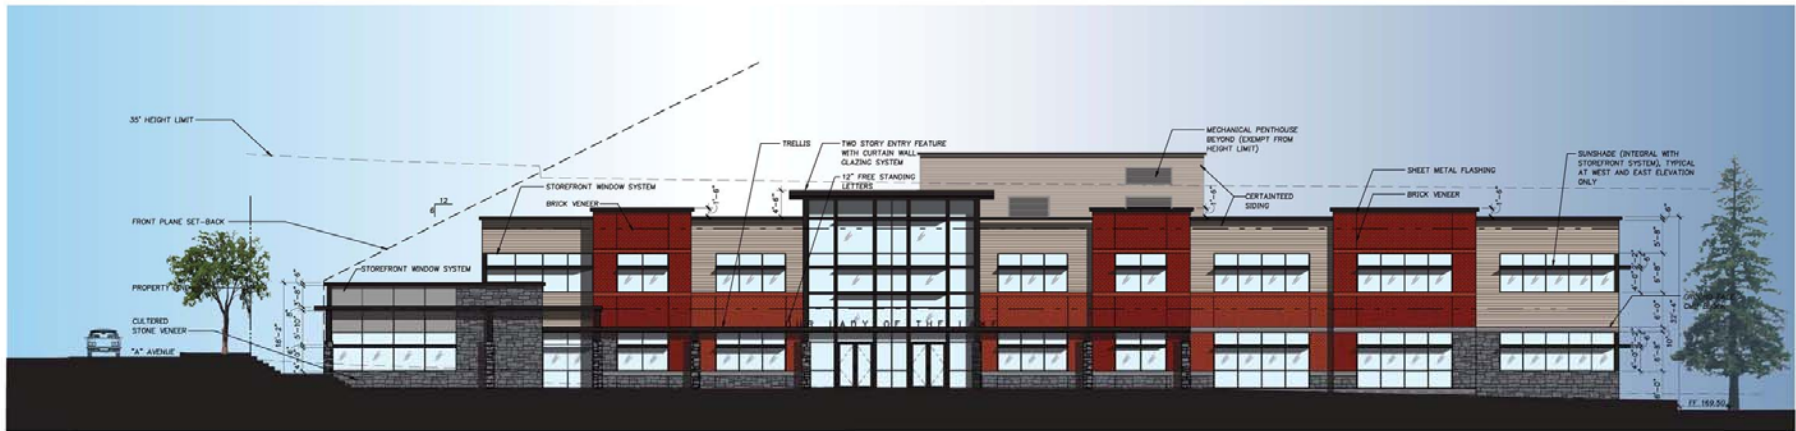

1 EAST (ALLEY)
A3.1 1/8"=1'-0"



2 WEST (COURTYARD PLAZA)
A3.1 1/8"=1'-0"

LEGEND

	BRICK VENEER (SMOOTH FACE)		CERTAINTED COLORMAX SIDING OR APPROVED EQUAL
	BRICK VENEER (RUG FACE)		PANORAMIC GLAZING
	CULTURED STONE VENEER		
	PRECAST CONCRETE ELEMENT OR 8x8 GROUND FACE CMU ALTERNATE		



© 2014 MACKENZIE GROUP. ALL RIGHTS RESERVED.
 THESE DRAWINGS ARE THE PROPERTY OF MACKENZIE GROUP AND ARE NOT TO BE USED OR REPRODUCED IN ANY MANNER WITHOUT PRIOR WRITTEN PERMISSION.

REVISIONS:

NO.	DATE	DESCRIPTION

SHEET TITLE:

BUILDING ELEVATIONS

DRAWN BY: DHR
 CHECKED BY: RCT
 SHEET

A3.1

JOB NO. 2040236.00